
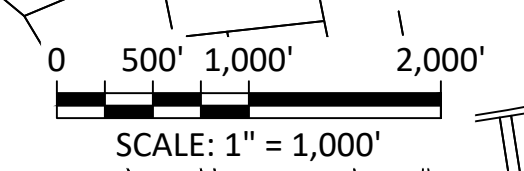


Drawings: F:\1911-001\CADD\Drawings\working_drawings\submitted\WITTER RD\1911-001.TC - WITTER.dwg
 User: EDGAR
 Date: 1/6/2021 11:30:08 AM
 Plot Date/Time: Jan 06 21 - 12:33:15

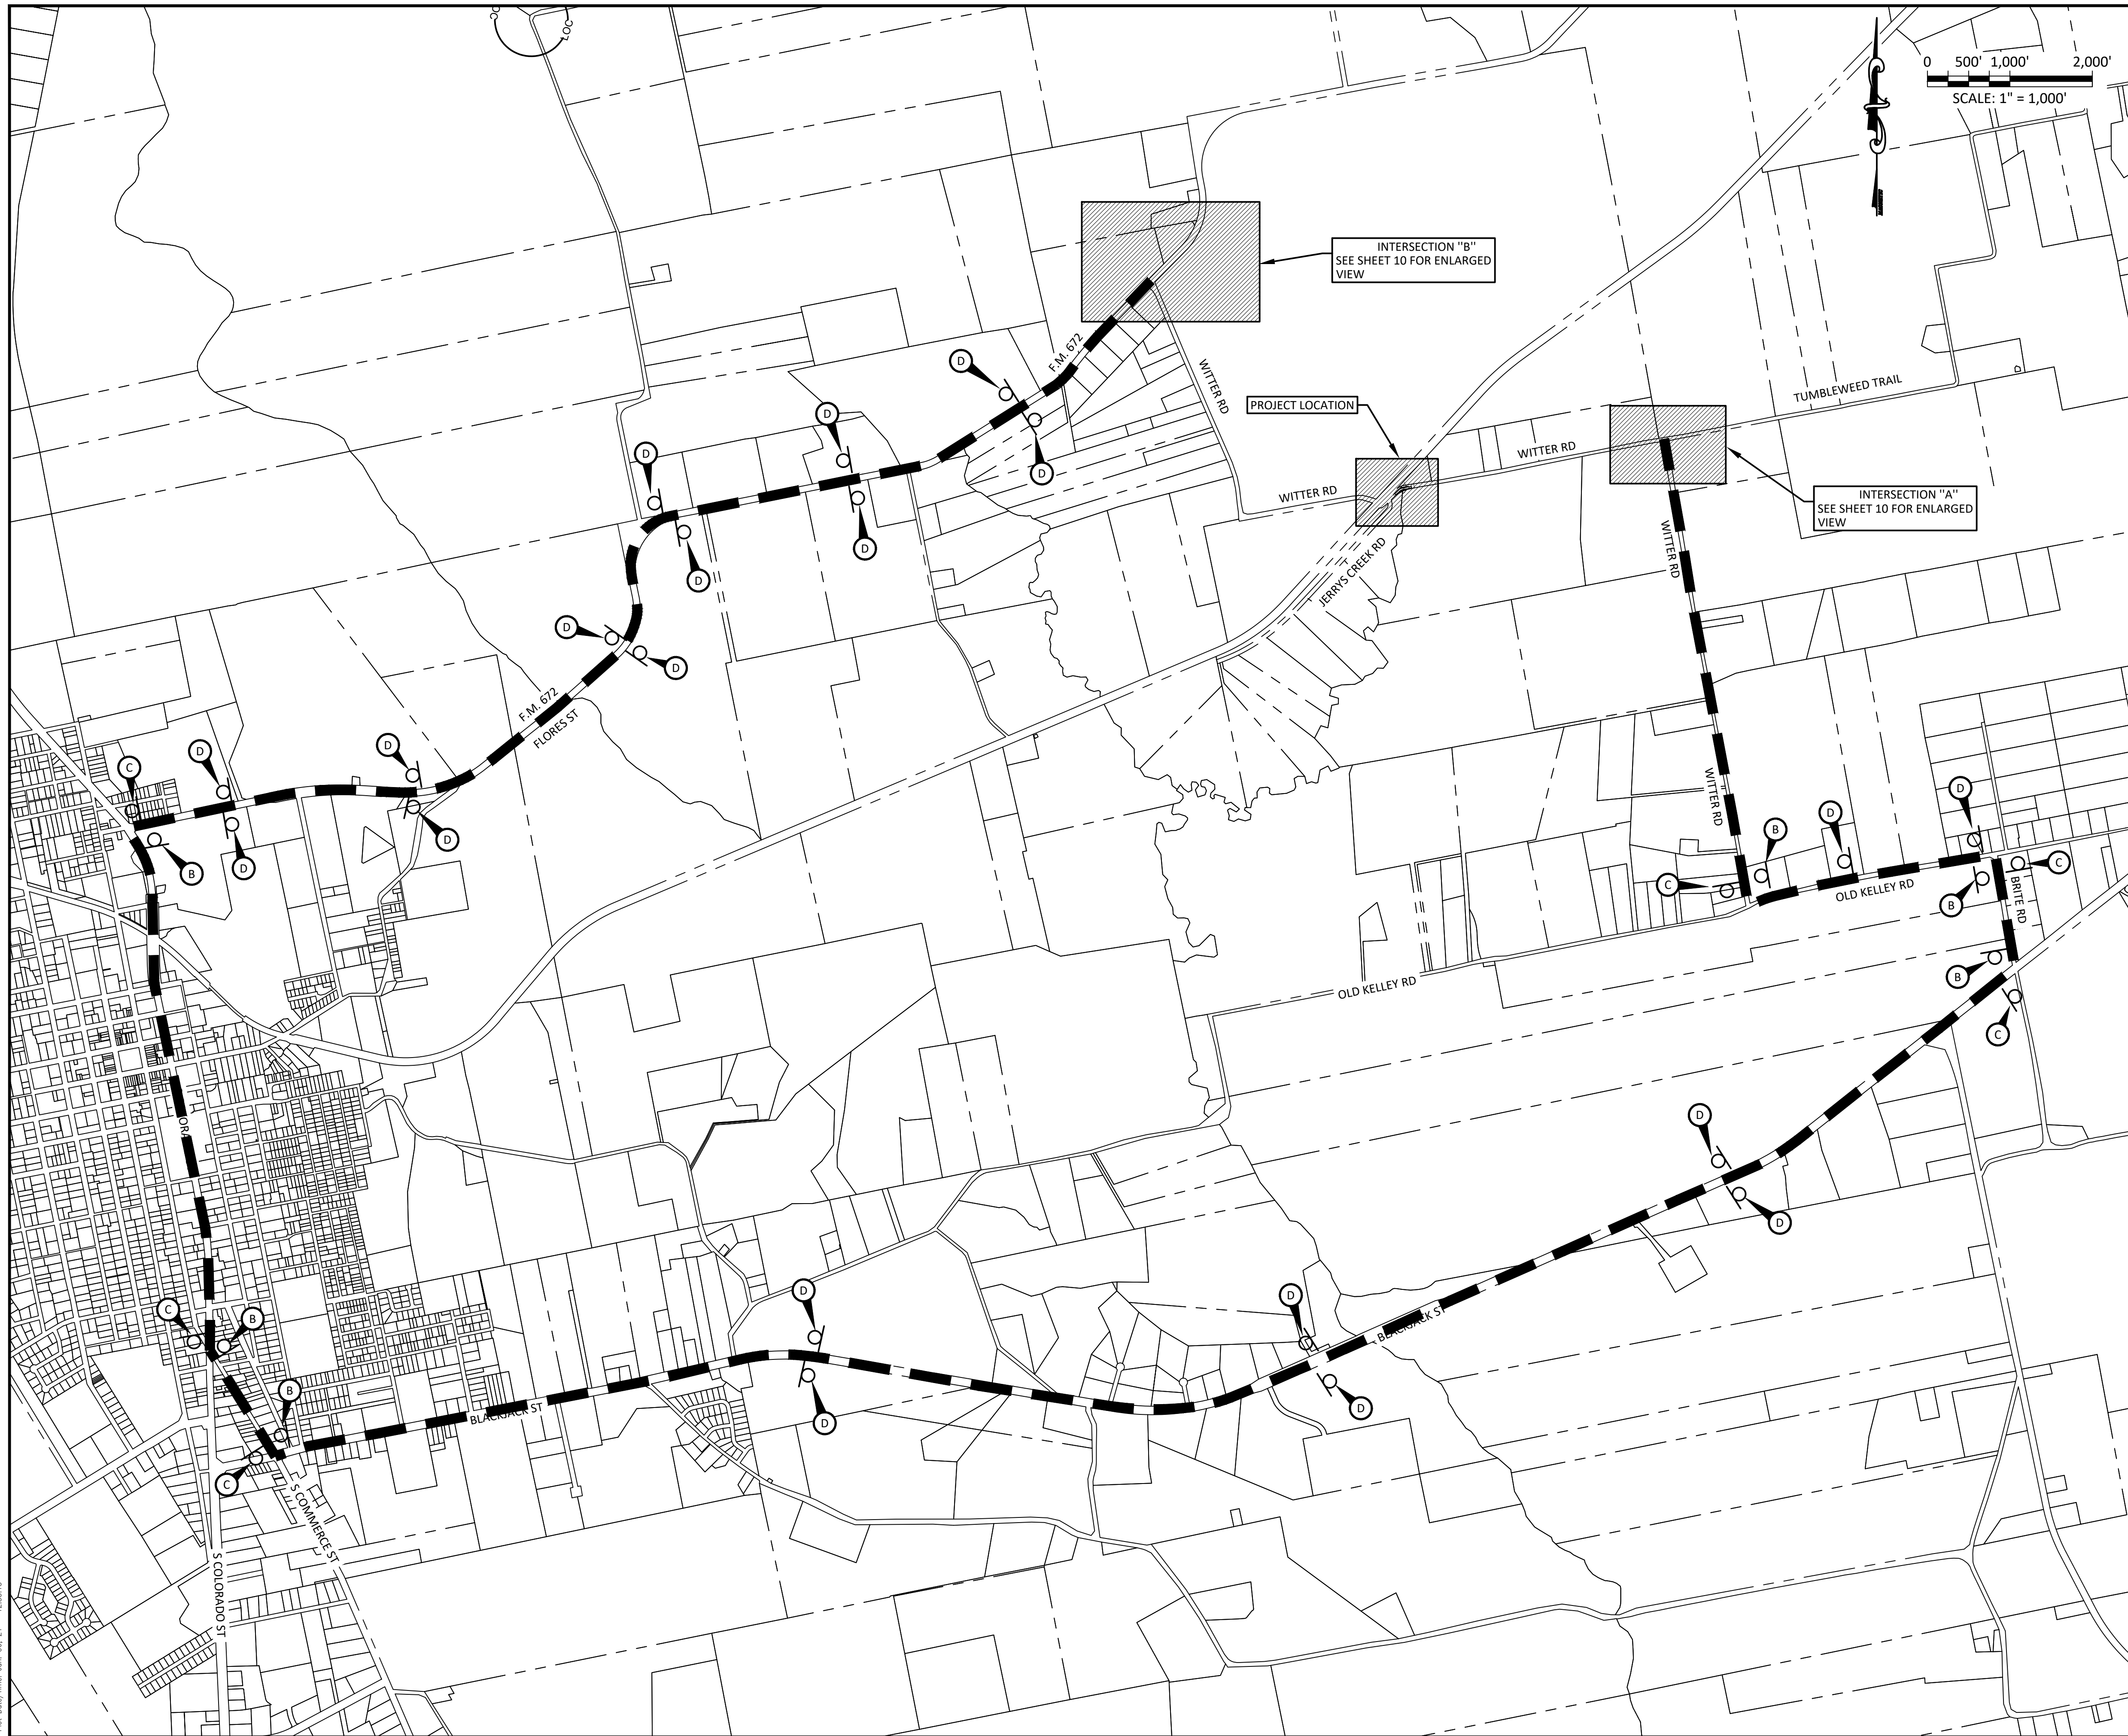

CONTRACTOR NOTES:
 EXISTING UNDERGROUND & OVERHEAD UTILITIES IN VICINITY. CONTRACTOR TO CONTACT UTILITY COMPANIES PRIOR TO CONSTRUCTION. CONTRACTOR TO CALL 811 FOR UTILITY LOCATES PRIOR TO EXCAVATION. CONTRACTOR TO FIELD VERIFY EXISTING UTILITY LOCATIONS & DEPTH PRIOR TO BEGINNING CONSTRUCTION.
 CONTRACTOR SHALL CONSIDER PROPOSED UTILITY IMPROVEMENTS AND PROVIDE ADEQUATE HORIZONTAL AND VERTICAL CLEARANCE DURING INSTALLATION OF ALL UTILITY INFRASTRUCTURE.

| LEGEND | |
|--------|---|
| | DETOUR ROUTE |
| | DETOUR TRAFFIC FLOW |
| | SIGNAGE LOCATION |
| | MESSAGE BOARD |
| | WITTER ROAD M4-9N 30"x12" DETOUR M4-9AR 30"x30" |
| | WITTER ROAD M4-9N 30"x12" DETOUR M4-9AL 30"x30" |
| | WITTER ROAD M4-9N 30"x12" DETOUR M4-9S 30"x24" |
| | ROAD CLOSED AHEAD C3RDXD 48"x48" |
| | WITTER ROAD ROAD CLOSED M4-9N 30"x12" |
| | ROAD CLOSED R11-2 48"x30" |
| | ROAD CLOSED TO THRU TRAFFIC R11-4 60"x30" |
| | END DETOUR M4-8a 24"x18" |
| | NO THRU TRUCKS R5-12 18"x24" |
| | Water-Filled Barricade CW10-11 48"x48" |
| | PCTB OR WATER-FILLED BARRICADE |
| | *SEE TXDOT STD. DETAIL WZ (RCD) - 13 FOR PLACEMENT GUIDELINES |

DA DOUCET & ASSOCIATES
 Civil Engineering - Planning - Geospatial
 7401 B. Highway 71 W, Suite 140
 Austin, TX 78735, Tel: (512)-583-2600
 www.doucetengineers.com
 TBPE Firm Number: 3937
 TBPLS Firm Number: 10106800

DETOUR ROUTE PLAN

WITTER ROAD
 CALDWELL COUNTY, TEXAS

THIS DOCUMENT IS RELEASED FOR THE PURPOSE OF INTERIM REVIEW UNDER THE AUTHORITY OF COLIN SLAGLE, P.E. #110306 ON 1/6/2021. IT IS NOT TO BE USED FOR PERMITTING, BIDDING, OR CONSTRUCTION PURPOSES.




1-6-21
 Designed: CS
 Drawn: ZD
 Reviewed: TB
 Date: 1/6/2021


SHEET
9
 OF 17
 Project No.: (P) 1911-001




Drawing: F:\1911-001\CADD\Drawings\Drawings\1911-001 TC - WITTER.dwg
 User: CDJDKK
 Date: 11/20/2021 08:45
 Plot Date/Time: 06/21/2021 12:33:32

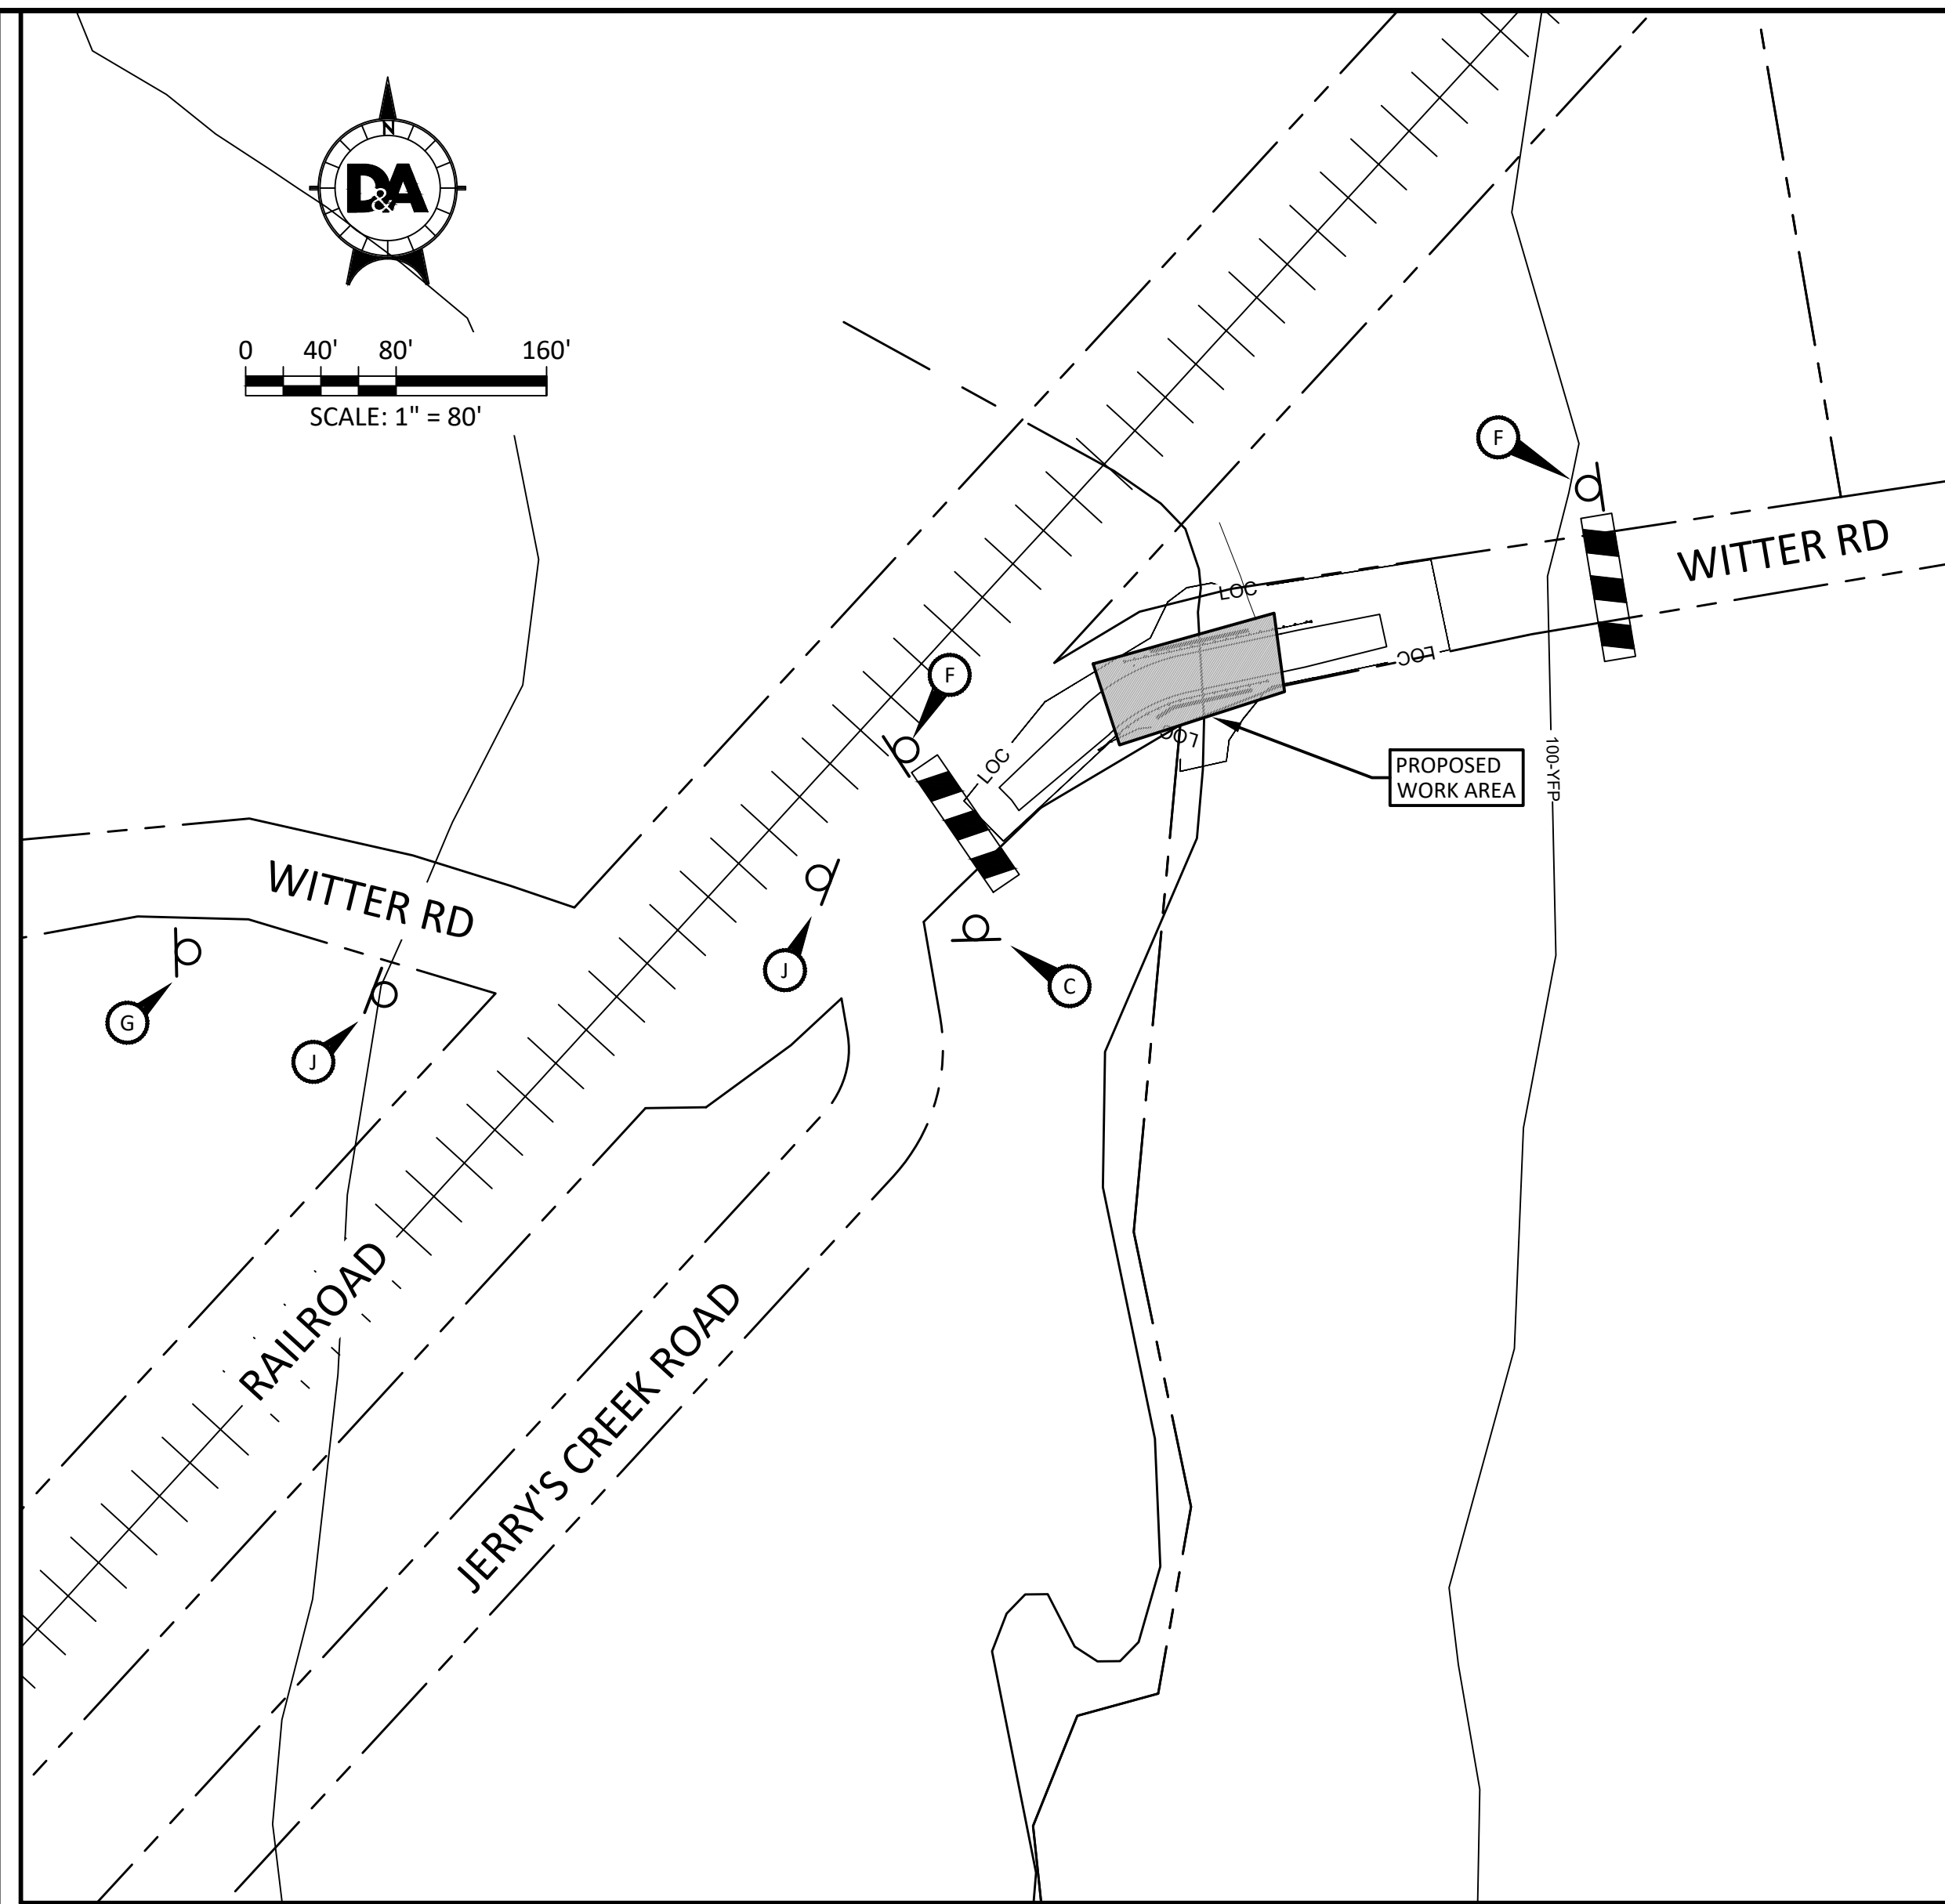

PROJECT SITE
SCALE: 1" = 80'

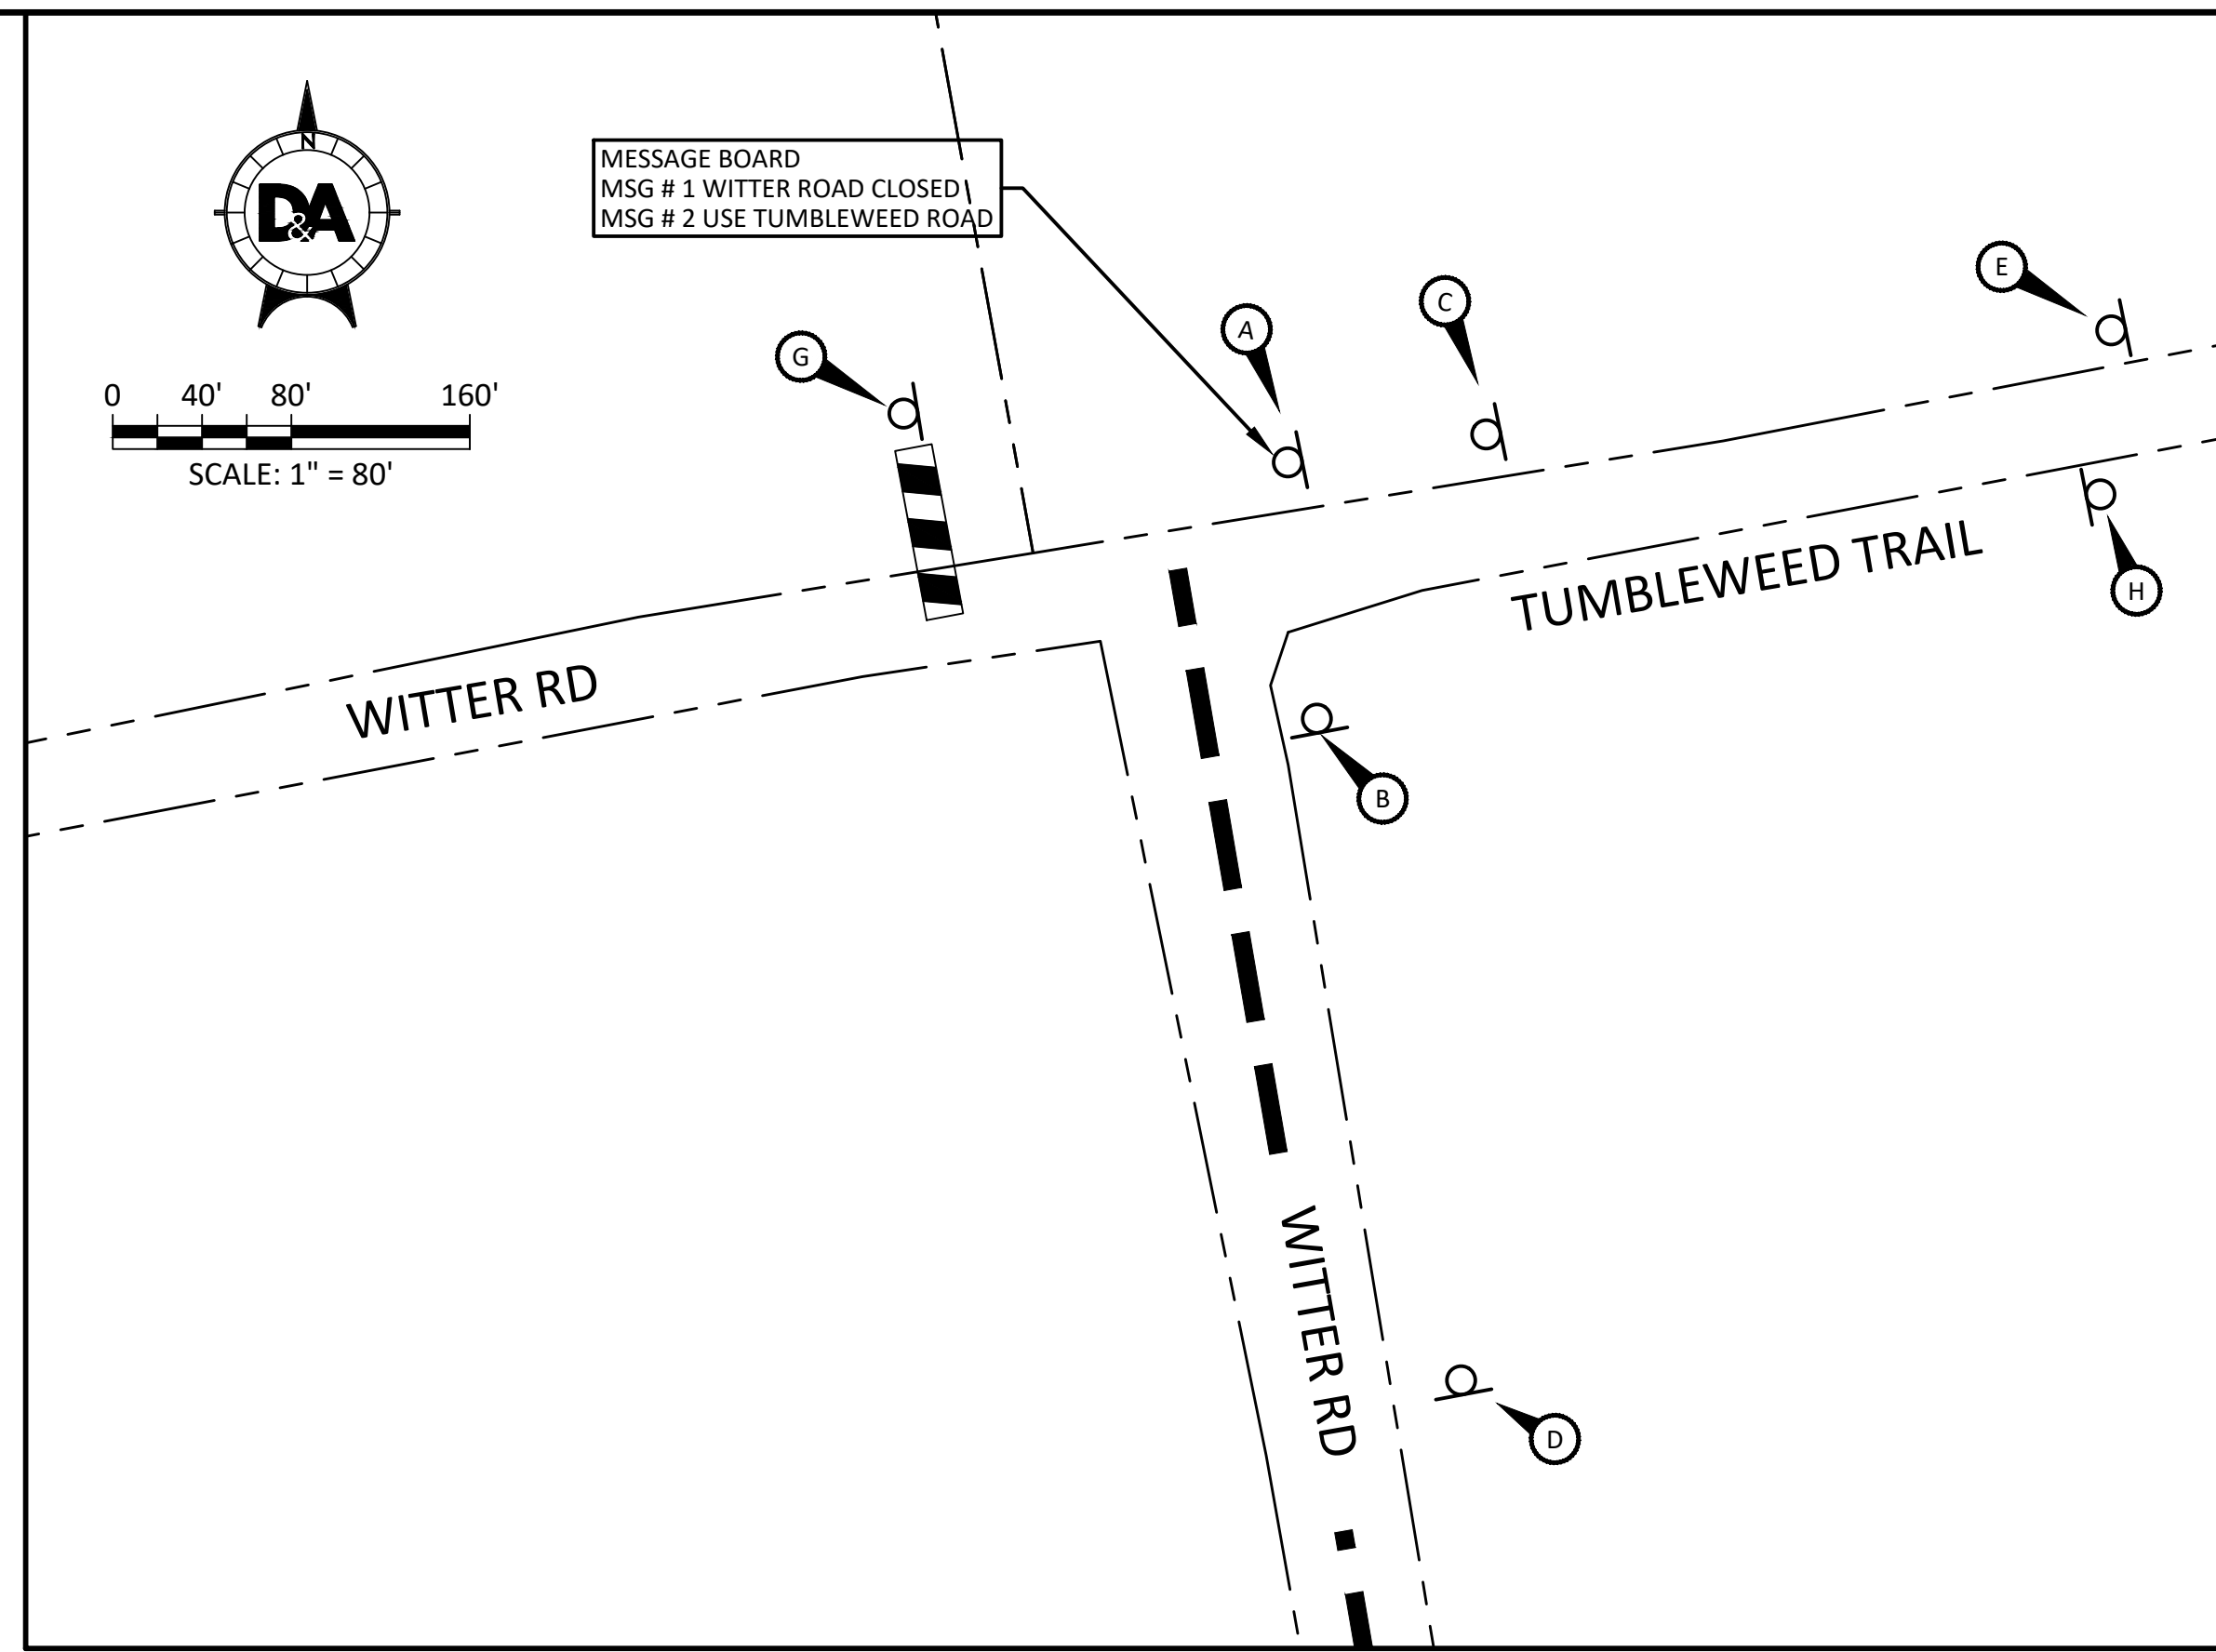

INTERSECTION "A"
SCALE: 1" = 80'

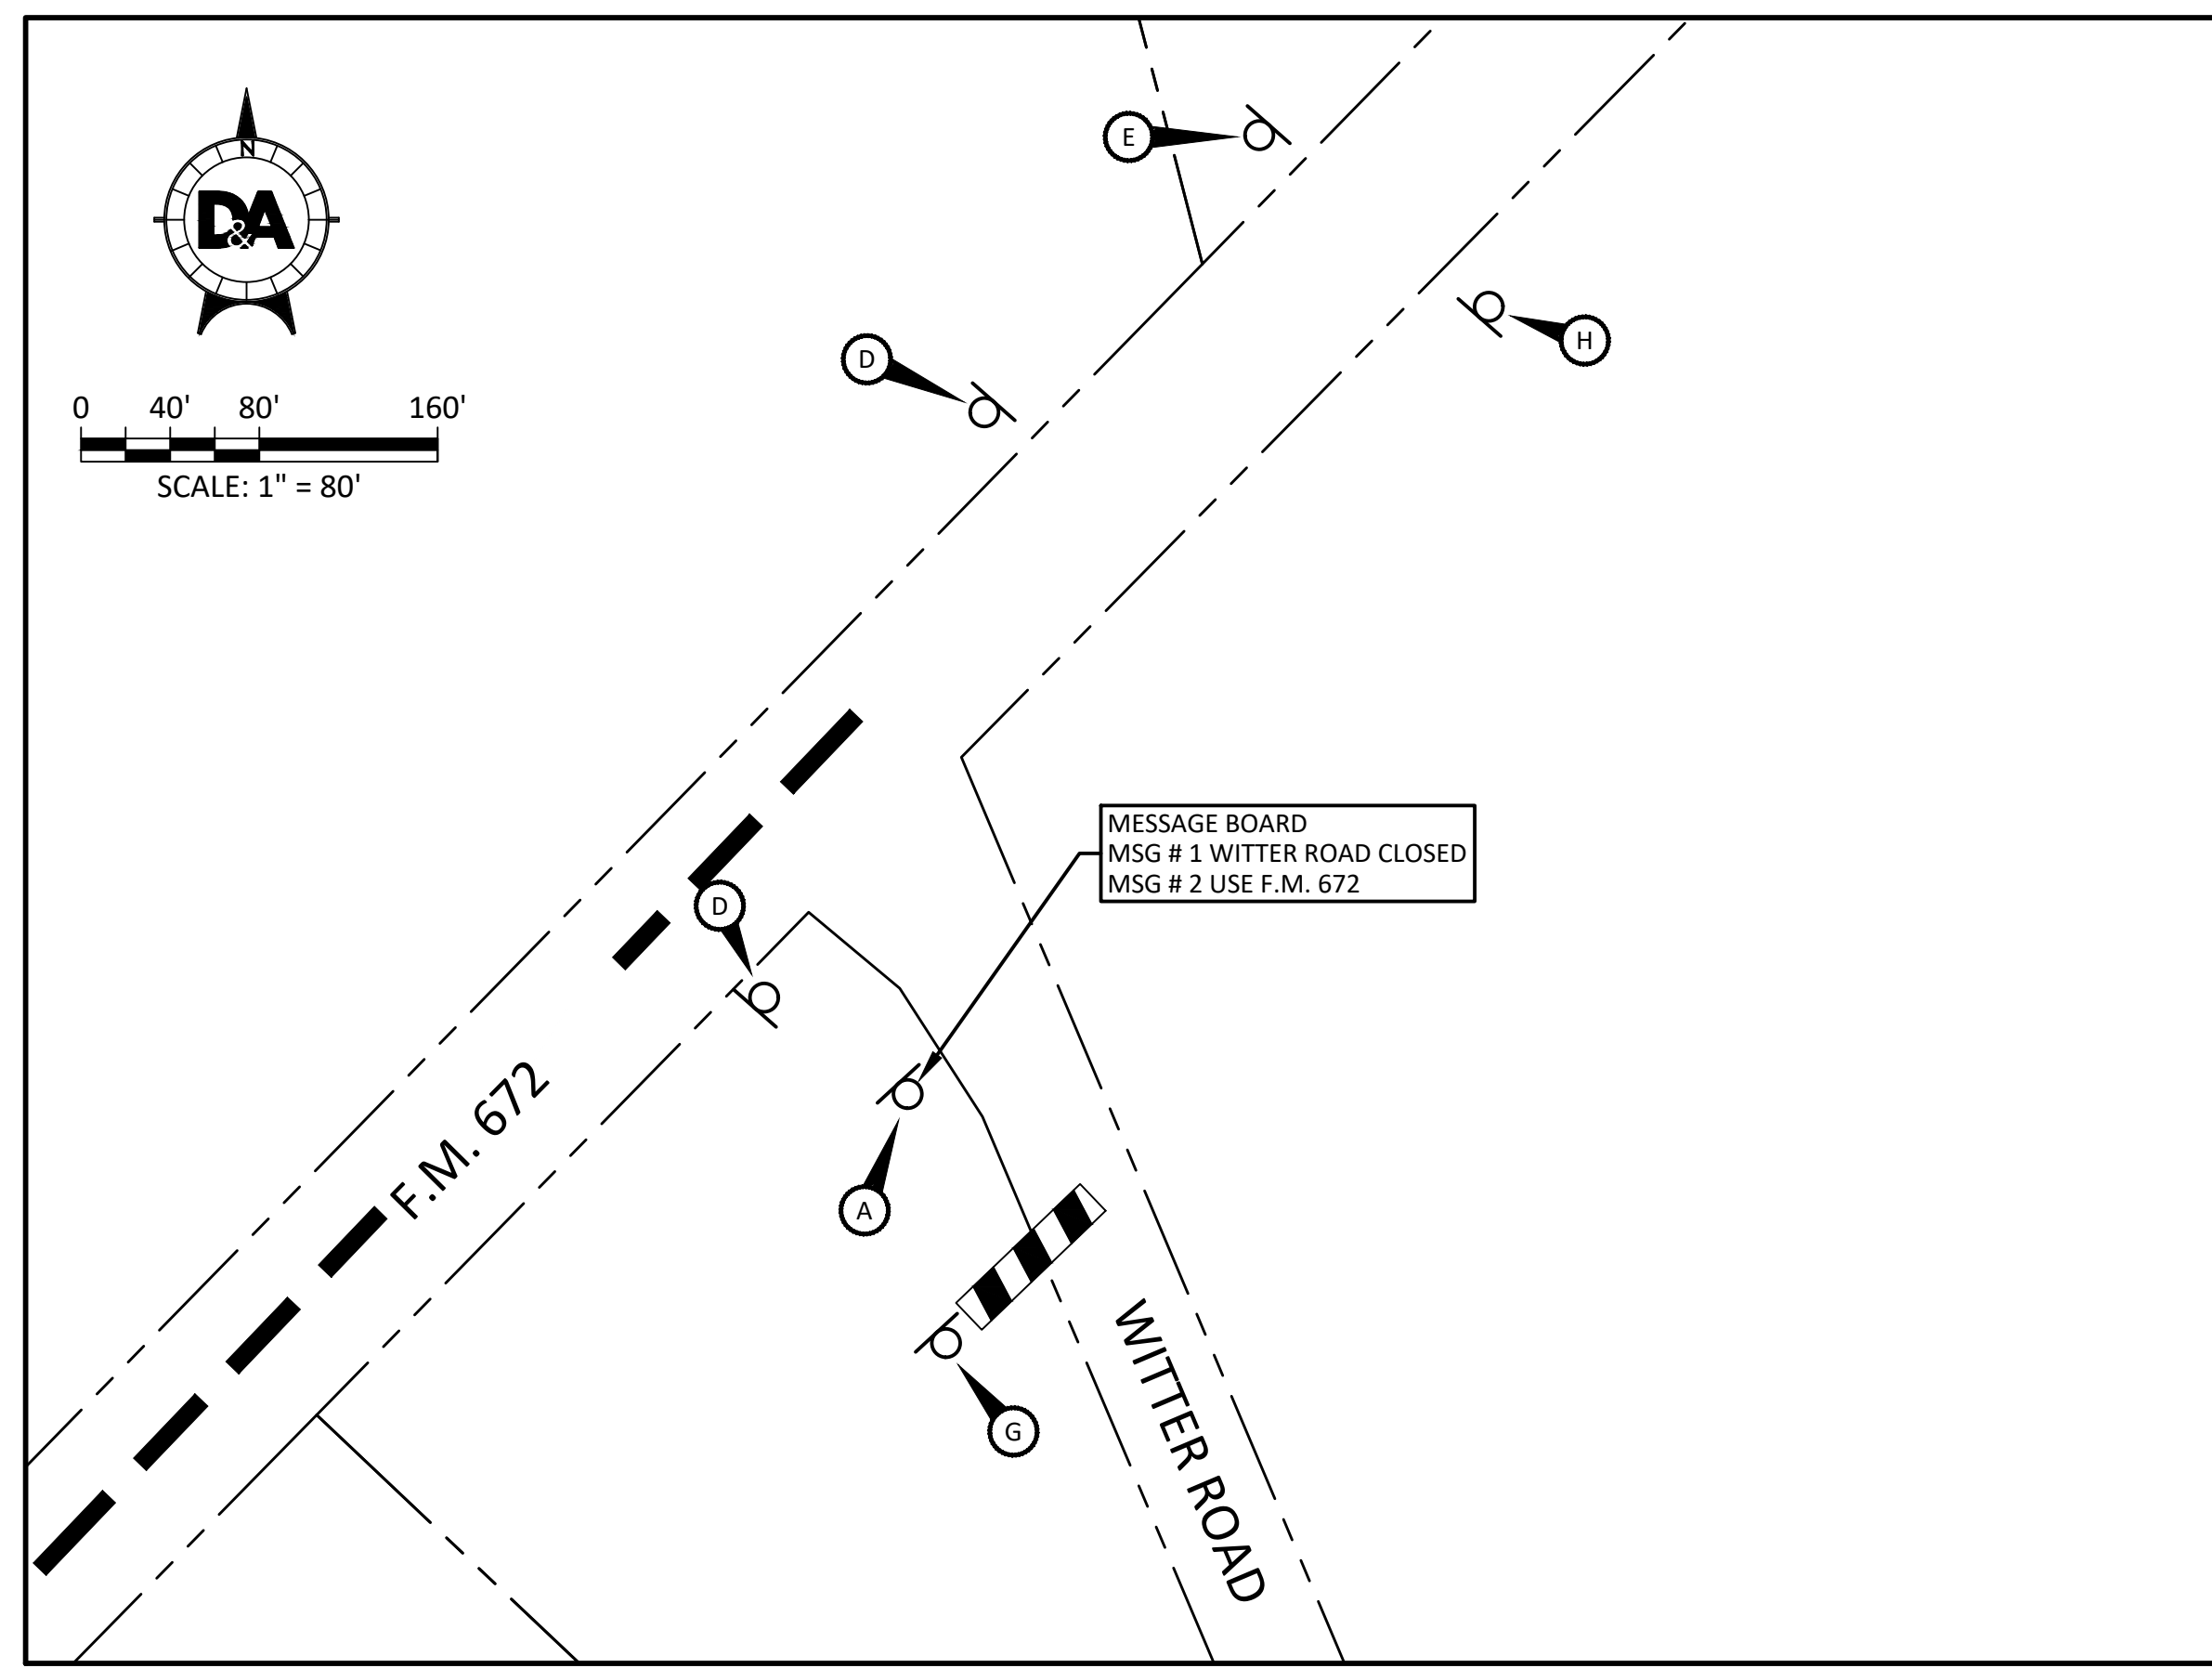

INTERSECTION "B"
SCALE: 1" = 80'

CONTRACTOR NOTES:
 EXISTING UNDERGROUND & OVERHEAD UTILITIES IN VICINITY. CONTRACTOR TO CONTACT UTILITY COMPANIES PRIOR TO CONSTRUCTION. CONTRACTOR TO CALL 811 FOR UTILITY LOCATES PRIOR TO EXCAVATION. CONTRACTOR TO FIELD VERIFY EXISTING UTILITY LOCATIONS & DEPTH PRIOR TO BEGINNING CONSTRUCTION.
 CONTRACTOR SHALL CONSIDER PROPOSED UTILITY IMPROVEMENTS AND PROVIDE ADEQUATE HORIZONTAL AND VERTICAL CLEARANCE DURING INSTALLATION OF ALL UTILITY INFRASTRUCTURE.

| LEGEND | |
|--------|---|
| | DETOUR ROUTE |
| | DETOUR TRAFFIC FLOW |
| | SIGNAGE LOCATION |
| | MESSAGE BOARD |
| | WITTER ROAD DETOUR M4-9N 30"x12" M4-9AR 30"x30" |
| | WITTER ROAD DETOUR M4-9N 30"x12" M4-9AL 30"x30" |
| | WITTER ROAD DETOUR M4-9N 30"x12" M4-9S 30"x24" |
| | ROAD CLOSED AHEAD C3RDXD 48"x48" |
| | WITTER ROAD ROAD CLOSED M4-9N 30"x12" |
| | ROAD CLOSED R11-2 48"x30" |
| | ROAD CLOSED TO THRU TRAFFIC R11-4 60"x30" |
| | END DETOUR M4-8a 24"x18" |
| | NO THRU TRUCKS R5-12 18"x24" |
| | CW10-11 48"x48" |
| | PCTB OR WATER-FILLED BARRICADE *SEE TXDOT STD. DETAIL WZ (RCD) - 13 FOR PLACEMENT GUIDELINES |

DA DOUCET & ASSOCIATES
 Civil Engineering - Planning - Geospatial
 7401 B. Highway 71 W, Suite 140
 Austin, TX 78735, Tel: (512)-583-2600
 www.doucetengineers.com
 TSP# Firm Number: 3937
 TSP# Firm Number: 10106800

**DETOUR
INTERSECTION PLAN**

**WITTER ROAD
CALDWELL COUNTY, TEXAS**

THIS DOCUMENT IS RELEASED FOR THE PURPOSE OF INTERIM REVIEW UNDER THE AUTHORITY OF COLIN SLAGLE, P.E. #110306 ON 1/6/2021. IT IS NOT TO BE USED FOR PERMITTING, BIDDING, OR CONSTRUCTION PURPOSES.



1-6-21
 Designed: CS
 Drawn: ZD
 Reviewed: TB
 Date: 1/6/2021

**SHEET
10
OF 17**
 Project No.:
(P) 1911-001

